



GRASS AREA

OWNER TO SAWCUT EXISTING SIDEWALK

OWNER TO REMOVE AND DISPOSE OF 2" TREE

GRASS AREA

OWNER TO REMOVE AND DISPOSE OF ± 240 SQUARE FEET OF EXISTING CONCRETE

!CAUTION! PROTECT EXISTING DRINKING FOUNTAIN

OWNER TO SAWCUT EXISTING SIDEWALK

EXISTING BUILDING  
FF 771.7'

ROOF OVERHANG

UTILITY BOX


EXISTING CONCRETE

GRASS AREA

EXISTING CONCRETE SIDEWALK

GRASS AREA

EXISTING TRACK

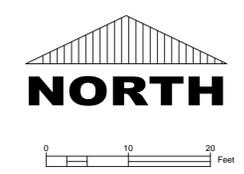

MARK	REVISION	BY	CHK	APP	DATE






DRAWING ISSUE RECORD						
ISSUE NO.	REV	MATERIAL OR JOB SPEC	BID	FAB	CONST	REF
1	0	FOR BID	08/2015			

DESIGNED	ST	8/2015
DRAWN	ST	8/2015
CHECKED	TR	8/2015
APPROVED	CB	8/2015
PROJ. ENGR.	CB	8/2015
MFG. REP.	CB	8/2015

PE. SEAL

EXISTING CONDITIONS AND REMOVAL PLAN  
HORIZON PARK SHELTER UPGRADE  
MT. PLEASANT, MICHIGAN

SCALE AS NOTED SHEET 2 OF 6

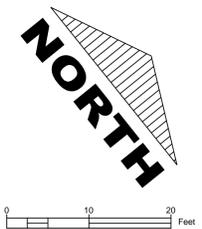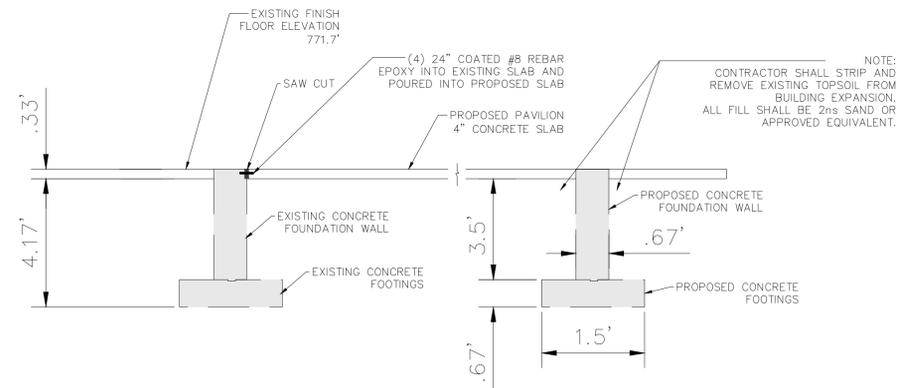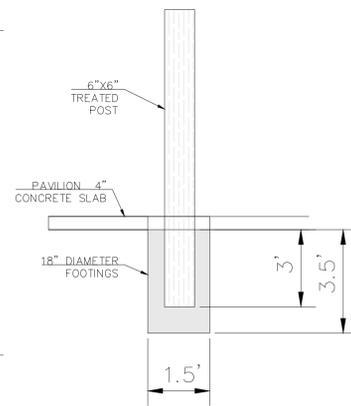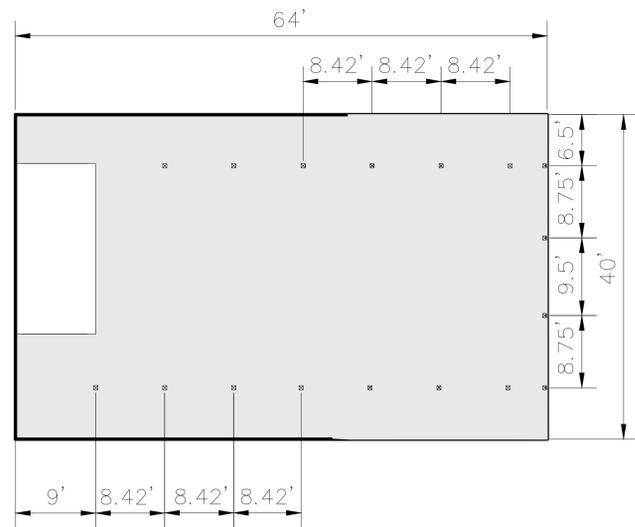
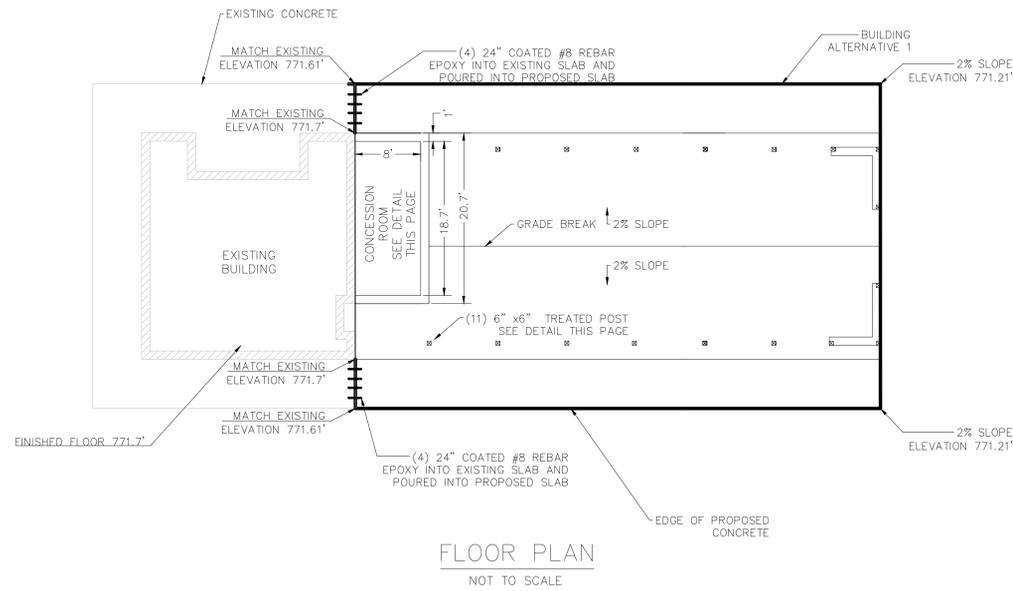


REV. MARK	REVISION	BY	CHK	APP	DATE


DRAWING ISSUE RECORD						
ISSUE NO.	REV.	MATERIAL OR JOB SPEC	BID	FAB	CONST	REF
1	0	FOR BID	08/2015			

DESIGNED	ST	8/2015
DRAWN	ST	8/2015
CHECKED	TR	8/2015
APPROVED	CB	8/2015
PROJ. ENGR.	CB	8/2015
MFG. REP.	CB	8/2015



CIVIL SITE PLAN		
HORIZON PARK SHELTER UPGRADE MT. PLEASANT, MICHIGAN		
SCALE AS NOTED	SHEET 3 OF 6	REV. 0
PRINTED		VER.

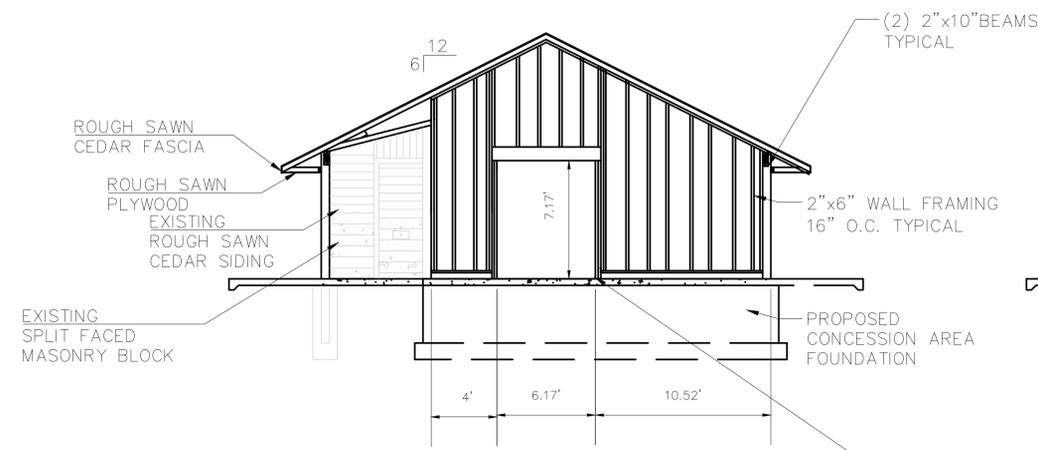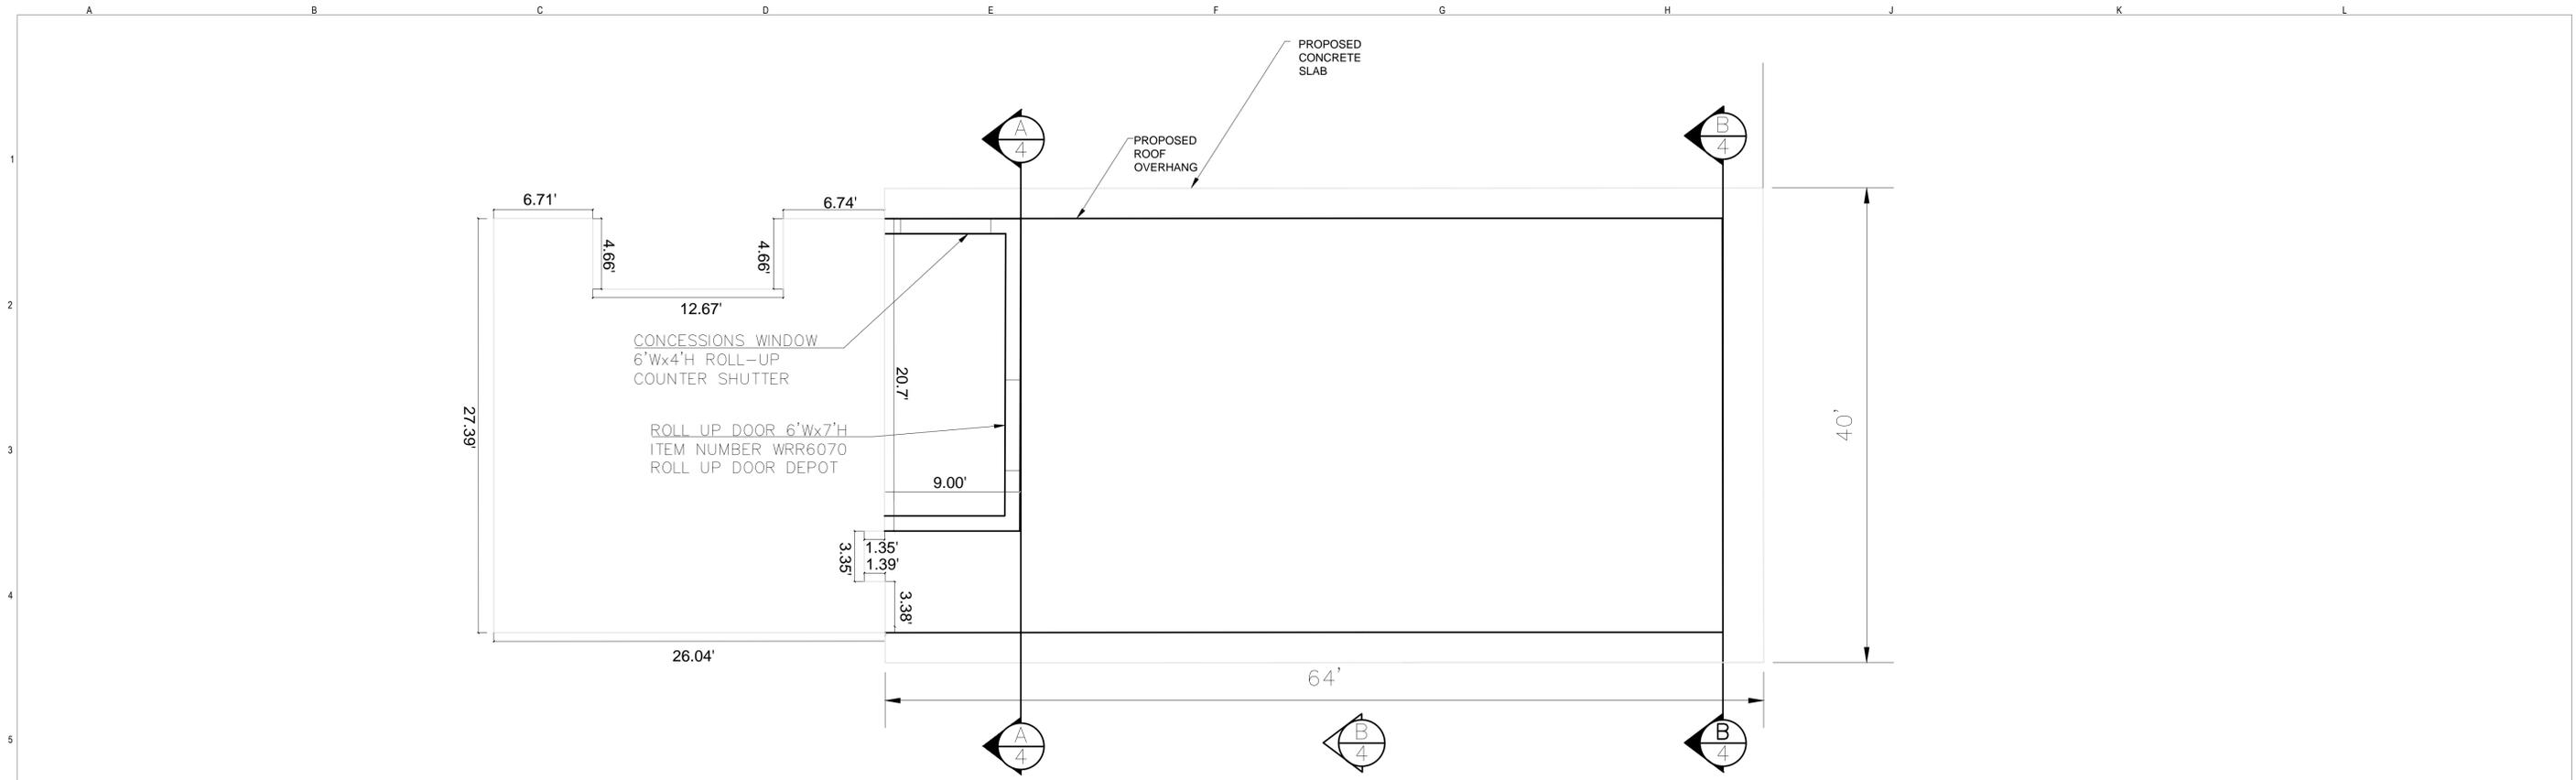

**A**  
4 BUILDING SECTION AT CONCESSIONS

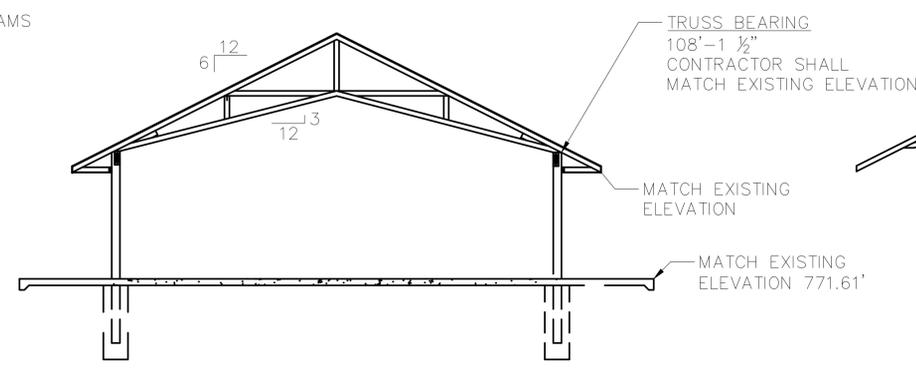

**B**  
4 BUILDING SECTION AT PAVILION

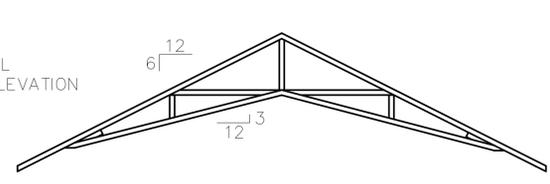

COMMON TRUSS  
CONTRACTOR SHALL VERIFY EXISTING PITCH PRIOR TO ORDERING

REV. MARK	REVISION	BY	CHK	APP	DATE


DRAWING ISSUE RECORD						
ISSUE NO.	REV	MATERIAL OR JOB SPEC	BID	FAB	CONST	REF
1	0	FOR BID	08/2015			

DESIGNED	ST	8/2015
DRAWN	ST	8/2015
CHECKED	TR	8/2015
APPROVED	CB	8/2015
PROJ. ENGR.	CB	8/2015
MFG. REP.	CB	8/2015

ARCHITECTURAL SITE PLAN

**HORIZON PARK SHELTER UPGRADE  
MT. PLEASANT, MICHIGAN**


SCALE AS NOTED      **SHEET 4 OF 6**

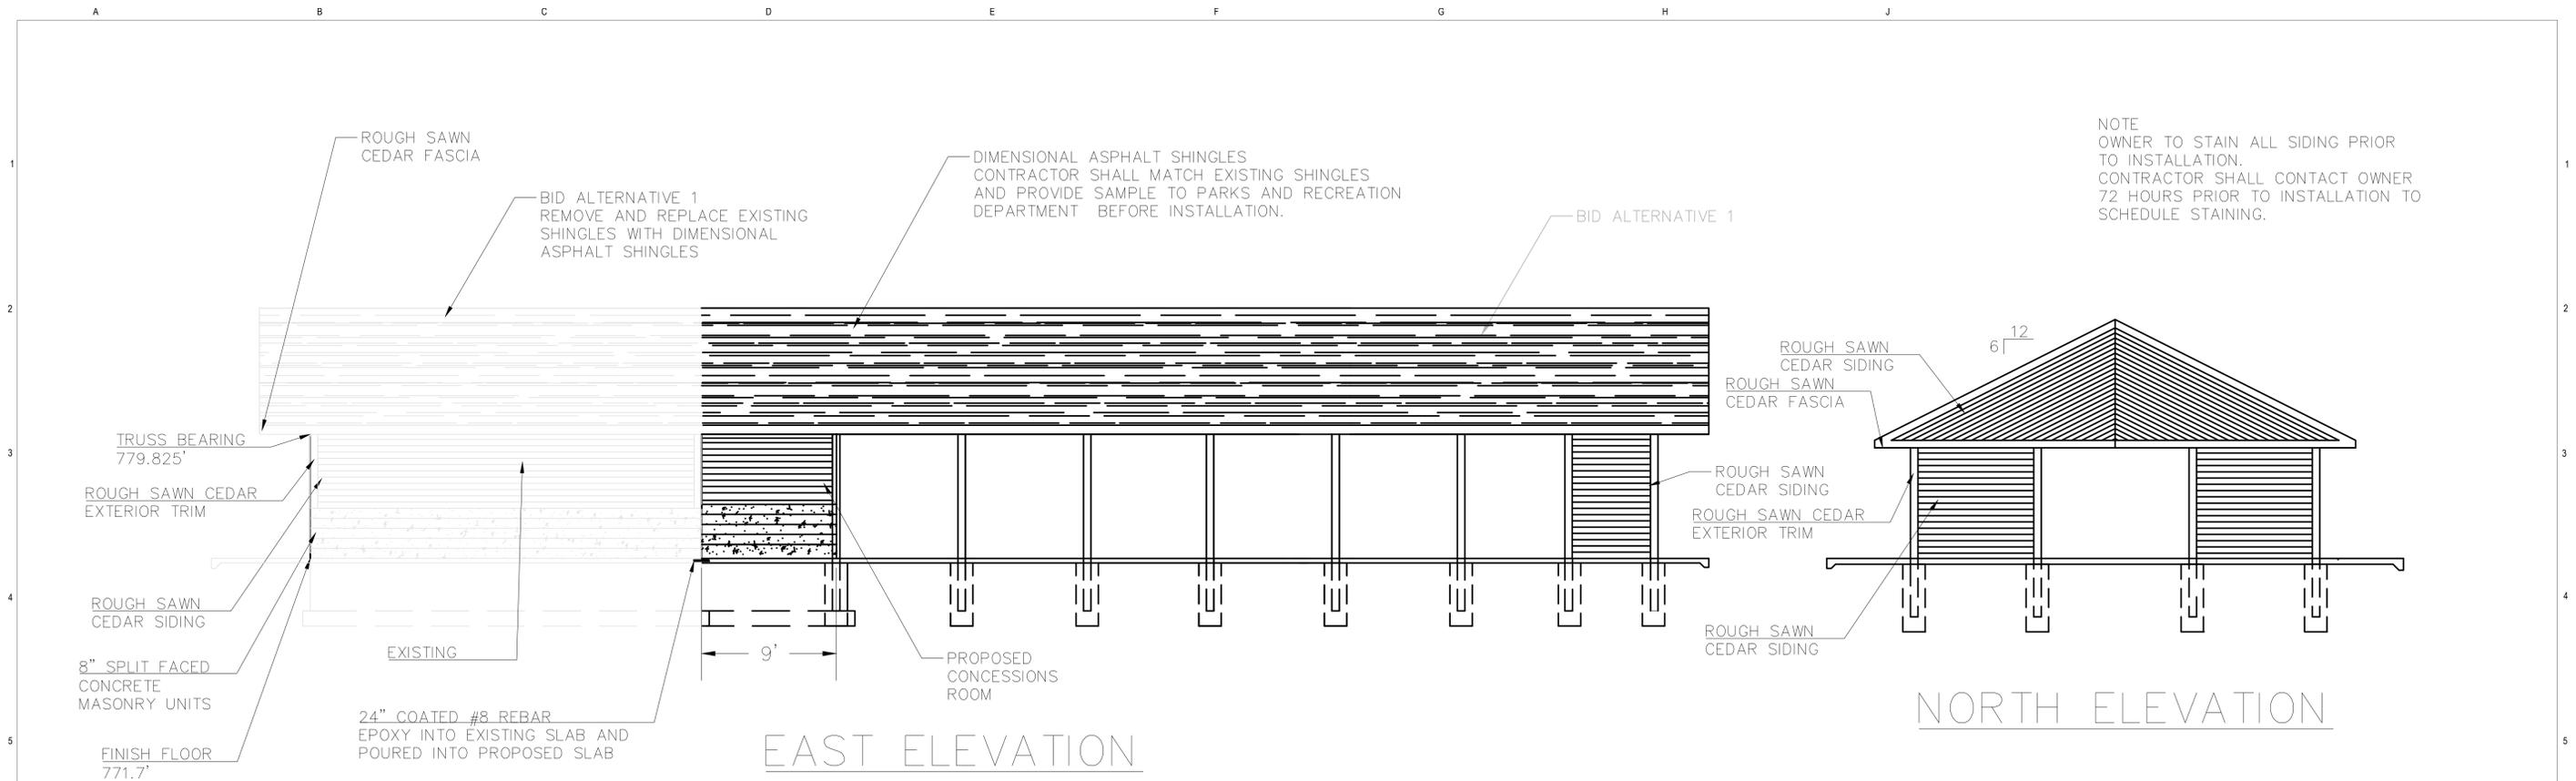

EAST ELEVATION

NORTH ELEVATION

NOTE  
OWNER TO STAIN ALL SIDING PRIOR TO INSTALLATION.  
CONTRACTOR SHALL CONTACT OWNER 72 HOURS PRIOR TO INSTALLATION TO SCHEDULE STAINING.

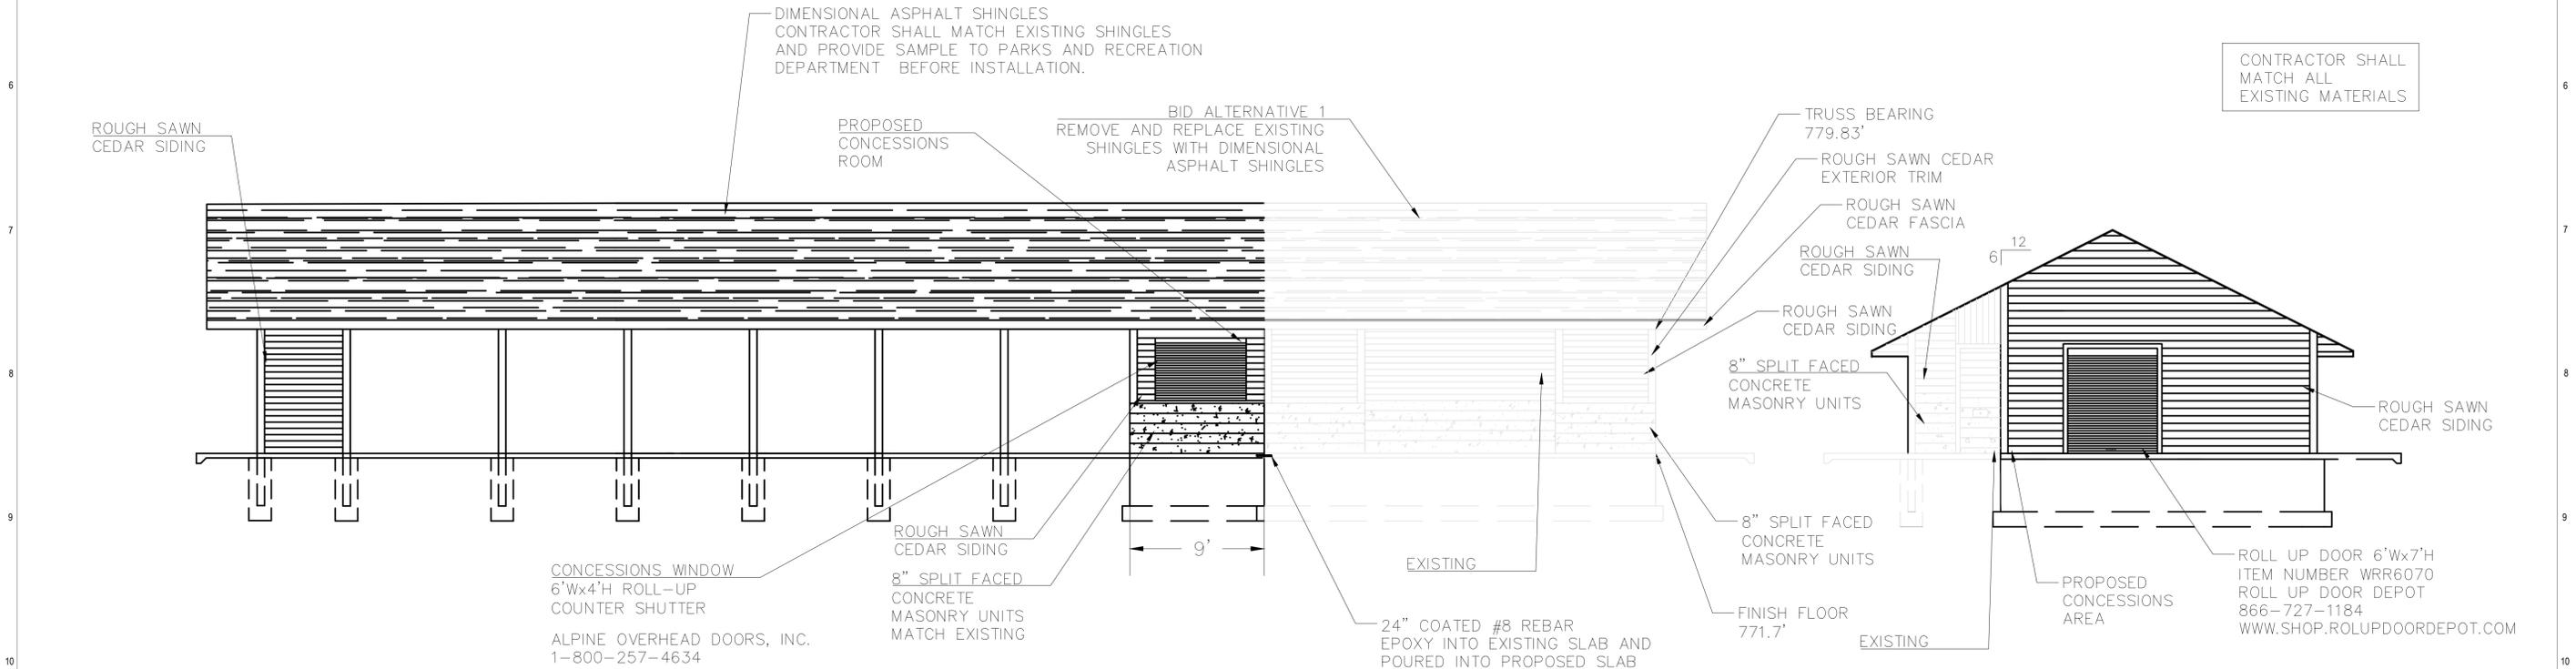

WEST ELEVATION

CONCESSION-PAVILION ELEVATION

CONTRACTOR SHALL MATCH ALL EXISTING MATERIALS

CONCESSIONS WINDOW  
6'Wx4'H ROLL-UP  
COUNTER SHUTTER  
ALPINE OVERHEAD DOORS, INC.  
1-800-257-4634  
8 HULSE ROAD, SUITE #1  
EAST SETAUKET, NY 11733  
WWW.ALPIEDOORS.COM  
OR EQUIVALENT.


ROLL UP DOOR 6'Wx7'H  
ITEM NUMBER WRR6070  
ROLL UP DOOR DEPOT  
866-727-1184  
WWW.SHOP.ROLUPDOORDEPOT.COM

REV. MARK	REVISION	BY	CHK	APP	DATE

DRAWING ISSUE RECORD						
ISSUE NO.	REV	MATERIAL OR JOB SPEC	BID	FAB	CONST	REF
1	0	FOR BID	08/2015			

DESIGNED	ST	8/2015
DRAWN	ST	8/2015
CHECKED	ST	8/2015
APPROVED	CB	8/2015
PROJ. ENGR.	CB	8/2015
MFG. REP.	CB	8/2015

ARCHITECTURAL DETAILS	
HORIZON PARK SHELTER UPGRADE MT. PLEASANT, MICHIGAN	
SCALE AS NOTED	SHEET 5 OF 6

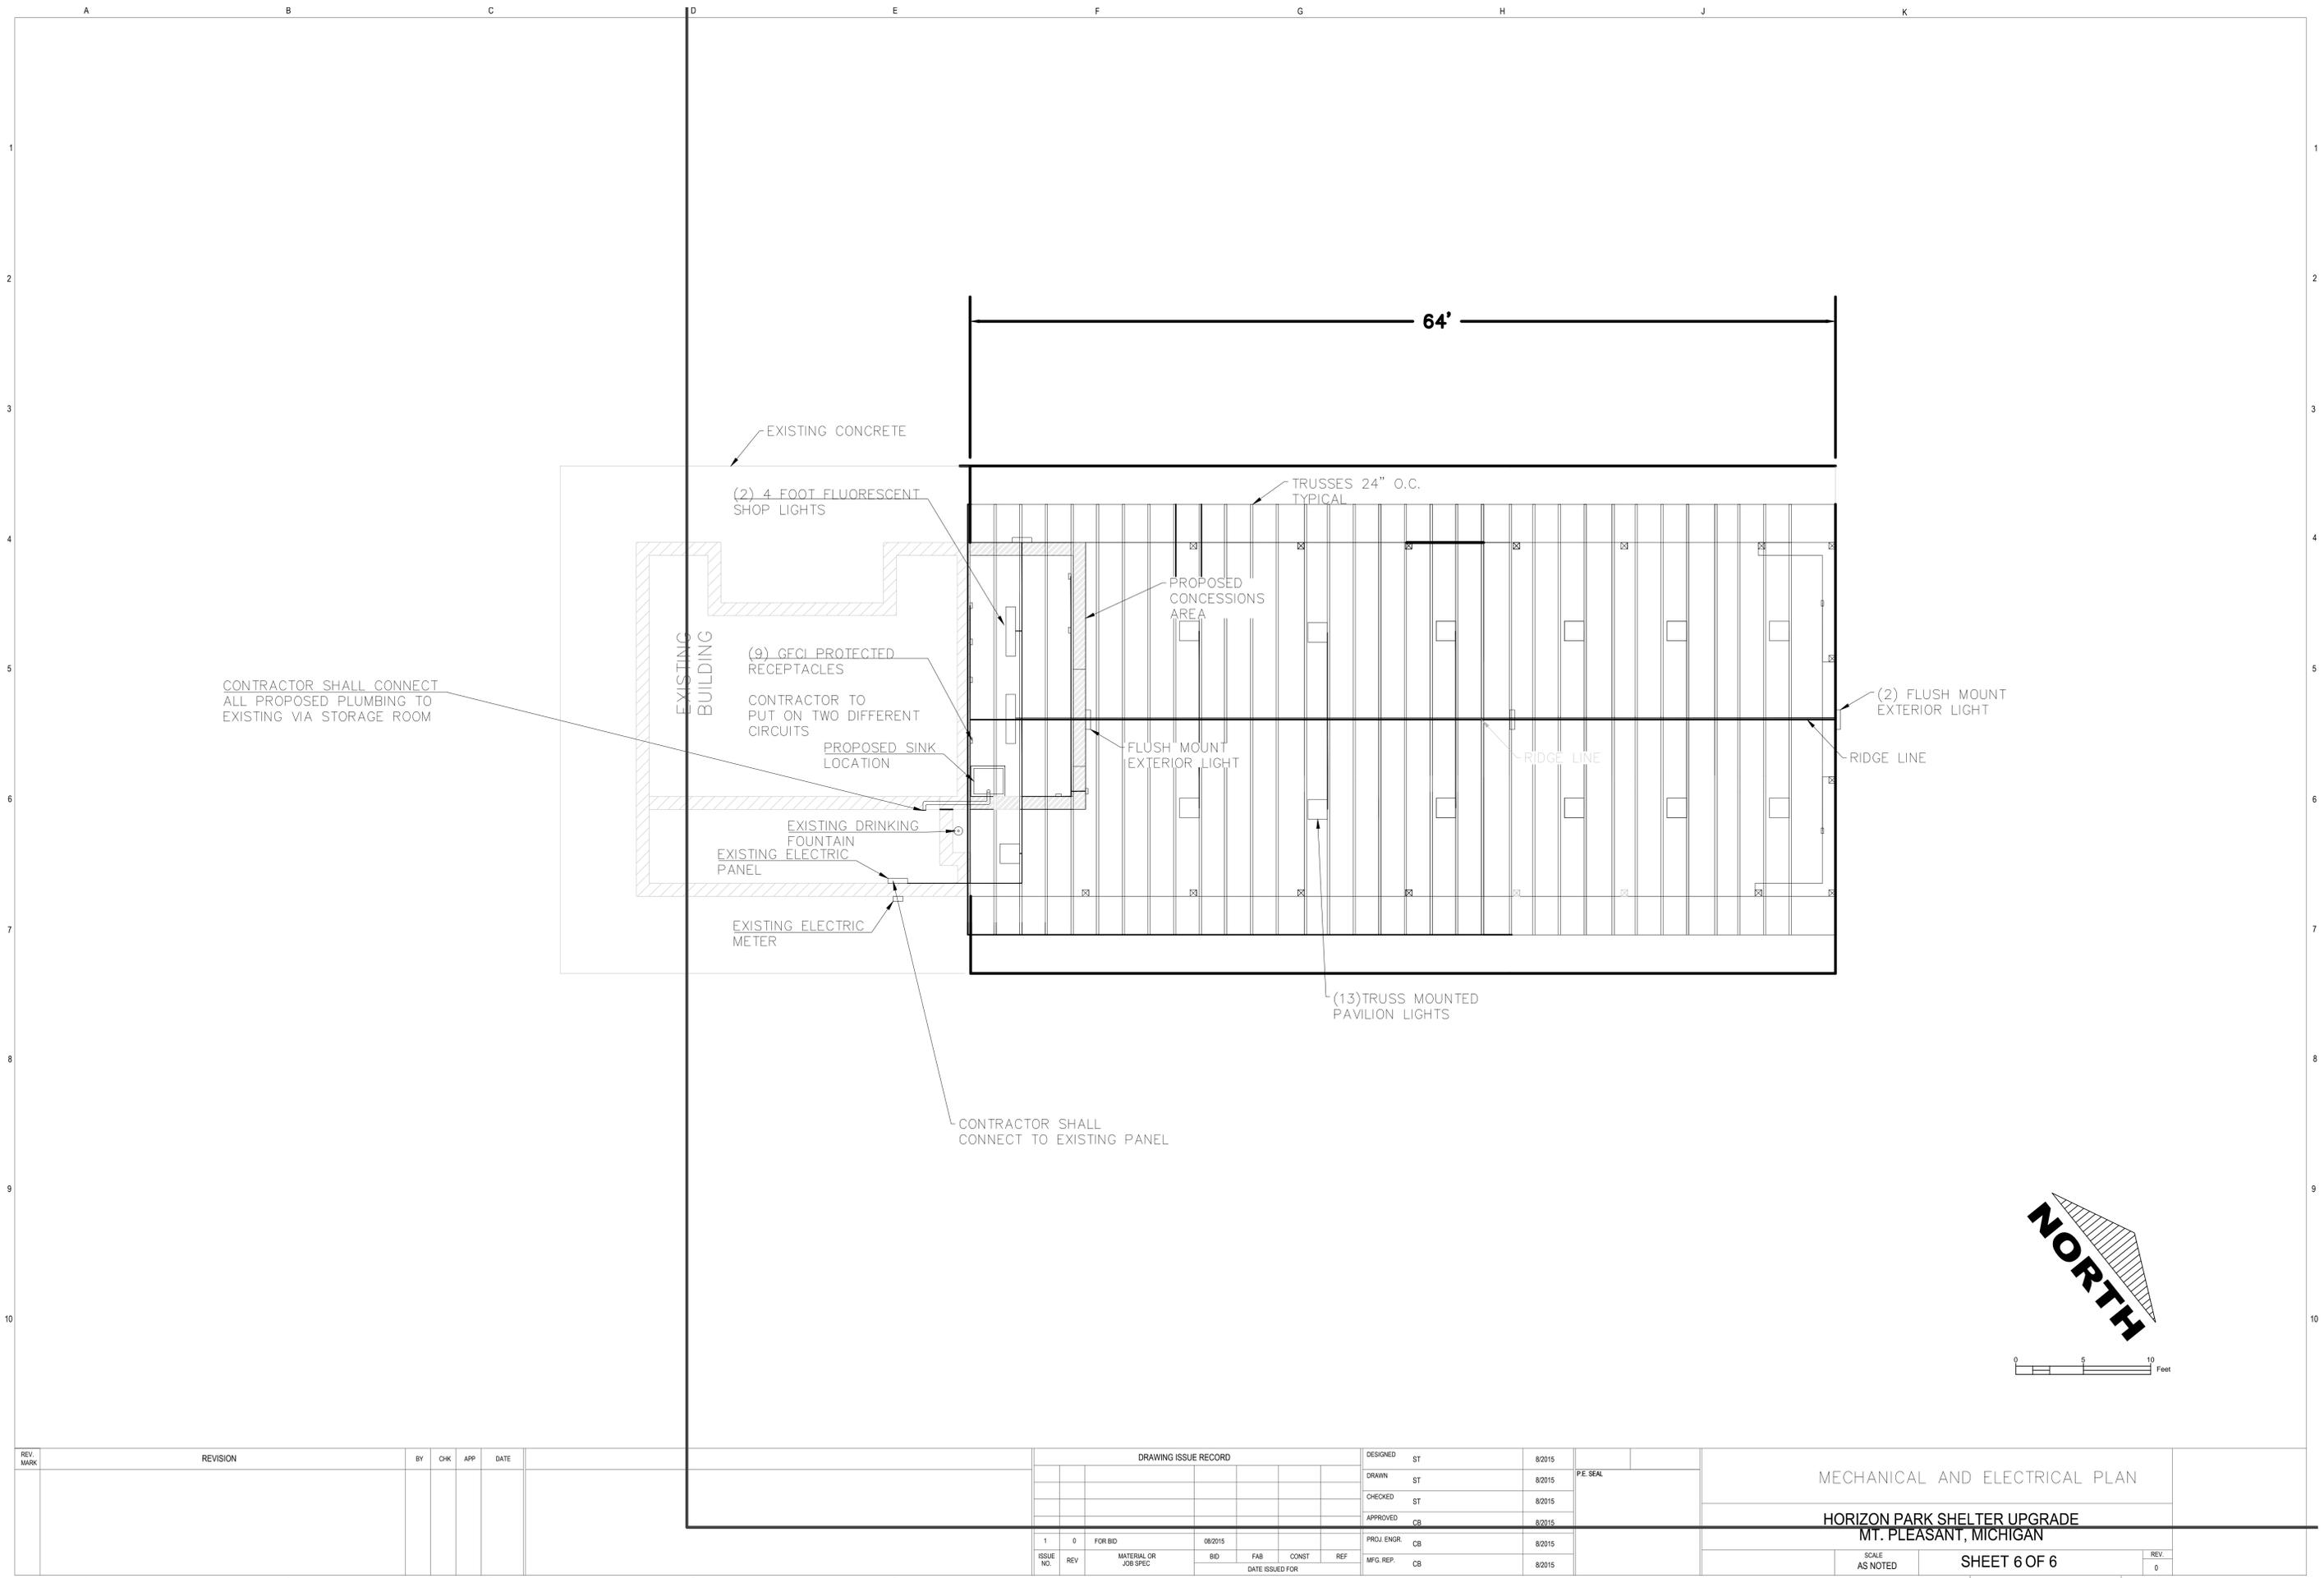

CONTRACTOR SHALL CONNECT ALL PROPOSED PLUMBING TO EXISTING VIA STORAGE ROOM

(9) GECI PROTECTED RECEPTACLES  
CONTRACTOR TO PUT ON TWO DIFFERENT CIRCUITS

CONTRACTOR SHALL CONNECT TO EXISTING PANEL

REV. MARK	REVISION	BY	CHK	APP	DATE

DRAWING ISSUE RECORD					
ISSUE NO.	REV	MATERIAL OR JOB SPEC	BID	FAB	CONST
1	0	FOR BID	08/2015		

DESIGNED	ST	8/2015
DRAWN	ST	8/2015
CHECKED	ST	8/2015
APPROVED	CB	8/2015
PROJ. ENGR.	CB	8/2015
MFG. REP.	CB	8/2015

PE SEAL

MECHANICAL AND ELECTRICAL PLAN  
 HORIZON PARK SHELTER UPGRADE  
 MT. PLEASANT, MICHIGAN  
 SCALE AS NOTED  
 SHEET 6 OF 6