

City of Mt. Pleasant, Michigan

CONTRACT DOCUMENTS

for

Well #20 Rehabilitation Pump and Motor Inspection and Repair



KATHLEEN LING

Mayor

KATHIE GRINZINGER

City Manager

ROGER ROUSSE

Director – Division of Public Works

January 2013

TABLE OF CONTENTS

Well #20 Rehabilitation Pump and Motor Inspection and Repair

Bidding Information

- Notice To Bidders
- Instructions To Bidders

Contract Documents

- Proposal

Specifications

Supplemental Information

- Contractor Insurance Requirements



THE CITY OF MT. PLEASANT, MICHIGAN

CITY HALL

320 W. Broadway • 48858-2447
(989) 779-5300

PUBLIC SAFETY

804 E. High • 48858-3595
(989) 779-5100

PUBLIC WORKS

1303 N. Franklin • 48858-4682
(989) 779-5400

NOTICE TO BIDDERS

WELL 20 REHABILITATION, PUMP AND MOTOR INSPECTION AND REPAIR

The City of Mt. Pleasant, Michigan, is requesting sealed bids at the Office of the City Clerk, City Hall, 320 W. Broadway Street, Mt. Pleasant, Michigan 48858, until 1:30 p.m. (local time), on Tuesday, March 12, 2013, at which time and place the bids will be publicly opened and read. All bids shall be submitted in a sealed envelope, plainly marked "Well 20 Rehabilitation, Pump and Motor Inspection and Repair – March 12, 2013."

Proposals are solicited on a lump sum basis, for the following work:

Well #20 Rehabilitation, Pump and Motor Inspection and Repair

All bid proposals must be accompanied by a bid bond, bank cashier's check, bank draft, or certified check for not less than five percent (5%) of the bid price, made payable to the City of Mt. Pleasant.

Complete specifications are available at the Public Works Building, 1303 North Franklin Street, Mt. Pleasant, Michigan 48858, 8:00 a.m. to 4:30 p.m., Monday through Friday, or can be viewed and downloaded at no charge at www.mt-pleasant.org; navigate to the Bids and Quotes page.

The City of Mt. Pleasant reserves the right to accept or reject any or all bids, to waive any irregularities in the bids, and to select the bid considered most advantageous to the city.

Jeremy Howard
City Clerk

Malcolm Fox
Water Supervisor
(989) 779-5426

City of Mt. Pleasant, Michigan
INSTRUCTIONS TO BIDDERS

1. **Proposals**

Proposals must be made upon the forms provided therefore, with the Bid amount both written and shown in figures, and all other data required submitted.

The Proposal, bound together with all Proposal Documents, must be enclosed in a sealed envelope marked as specified in the Notice to Bidders for such Bid and clearly indicating the name and address of the Bidder and must be received by the City Clerk, City Hall, 320 West Broadway Street, Mt. Pleasant, Michigan 48858, no later than the time and date specified in the Notice to Bidders. At such specified time, Proposals shall be publicly opened and read aloud.

2. **Basis of Proposals**

Proposals are solicited on the basis of unit price(s) and/or lump sum(s), as specified on the Proposal form.

The City of Mt. Pleasant (also referred to as "Owner"), reserves the right to accept any Bid, to reject any or all Bids, to waive any irregularities in the Bids, and to select the Bid considered most advantageous to the city.

3. **Comparison of Bids**

In comparing Bids, consideration shall be given to the time proposed for completion of the Contract, qualifications of Bidder, price differentials, alternate Proposals for the alternate items listed in the Proposal (if applicable), and any other pertinent factors. **The City of Mt. Pleasant grants a preference to businesses located within the Mt. Pleasant City Limits. The preference given is a differential above the low bid if the low bid is not from a City of Mt. Pleasant bidder. The differential allowed is 3% of the total for bids between \$5,000 and \$9,999 and 2% of the total for bids over \$10,000. The maximum credit allowed is \$1500.00.** The Owner reserves the right to make an award to the Bidder whose Proposal is deemed to be in the best interest of the Owner.

4. **Time**

Time is of the essence in the performance of the Contract, and each Bidder, by submitting a Proposal, certifies his/her acceptance of the time allowed by the Contract for the completion of the work specified.

5. **Indemnification**

The Contractor shall save and hold harmless the city and its employees from and against all claims, damages, losses, or expenses, including attorney's fees, arising out of or resulting from the performance of the work; provided that any such claim, damage, loss or expense is caused in whole or in part by any negligent or willful act of omission of the contractor, subcontractor, employee, or anyone under their direction. The Contractor shall at his/her own expense, defend any and all such actions and shall pay all attorney's fees, costs, and expenses pertaining thereto.

6. **Bid Deposits**

Each Proposal shall be accompanied by a certified check, or a Bid Bond by a recognized Surety Company similar to a U. S. Government Standard Form Bid Bond, in the amount of five percent (5%) of the total amount of the Bid, made payable to the City of Mt. Pleasant, subject to forfeiture to the Owner in the event of failure on the part of the successful Bidder to enter into the attached form of agreement to do the work specified by said Proposal at the price and within the time stated therein. The Bid Deposit of all Bidders, except the three (3) lowest acceptable Bidders, shall be returned within two (2) weeks after opening of bids. The bid deposits of the three (3) lowest acceptable bidders shall be returned within 48 hours after the executed Contract(s) have been finally approved by the Owner.

7. **Liquidated Damages**

A liquidated damage clause, as given in the Contract form, provides that the Contractor shall pay the Owner as liquidated damages, and not as a penalty, the amount indicated in the Proposal for each and every calendar day that the Contractor may be in default of substantial completion of the work required under said Contract.

8. **Insurance and Bonds**

The successful Bidder will be required to execute (2) Bonds, in the form attached hereto, with Surety acceptable to the Owner and insurance, as follows:

- a. Bond in the amount of 100% of the Estimated Contract Price running to the City of Mt. Pleasant, Michigan, to insure the completion of the entire work, according to the statutes of the State of Michigan in effect at that time.
- b. Bond in the amount of 100% of the Estimated Contract Price running to the People of the State of Michigan for the protection of Subcontractors and Labor and Material Men, according to the statutes of the State of Michigan in effect at that time.
- c. Insurance in the amounts required by City Ordinance as specified in the Section 1 - General Construction Specifications, attached hereto.

The successful bidder shall be required to furnish for each set of executed Contract Documents, and conformed copies thereof, an original conformed Performance Bond, Labor and Materials Bond, Maintenance Bond, and Insurance Certificates.

9. **Permits and Local Codes**

The Owner shall procure the required permits for municipal sanitary sewer construction, municipal water system construction, and soil erosion control.

The Contractor shall obtain, at his/her expense, all other required local construction permits and shall comply with local building code and inspection requirements.

10. **Qualifications of Bidders**

It is the intent of the Owner to award the Contract to a Bidder fully capable, both financially and with regard to experience, to perform and complete all work in a satisfactory and timely manner. Evidence of such competency must be furnished on the forms included in the proposal, listing projects of similar difficulty, scope of work, and size, which the Bidder has satisfactorily undertaken and completed.

It is the intention of the City to award the contract to a Contractor whose ability and financial resources are fully equal to the task of performing the work in a satisfactory manner. With this in view, the Proposal calls for at least five (5) references, using specific names of persons to contact concerning the Contractor's ability to do this particular class of work. References from municipalities are preferred. The mere ability to furnish a Performance Bond shall not be accepted as sufficient evidence of responsibility on the part of the Bidder. The Bidder may also be required to furnish evidence of his current financial status.

11. **Interpretation of Documents**

If any Bidder is in doubt as to the true meaning of any part of the Plans, Specifications or any Contract Document, he/she may submit to the Owner a written request for an interpretation thereof. Any interpretation made in response to such a query shall be made only by Addendum, duly issued, and a copy of such Addendum shall be mailed or duly delivered to each prospective Bidder. The Owner shall not be responsible for any other explanation or interpretation of the Contract Documents. Alternative proposals that are suggested by bidders will be given consideration, if presented before the bid opening. If accepted, an addendum will be issued and sent out to all potential bidders, so that they may bid on the alternatives that have been identified.

12. **Execution of Bid Proposal**

A Bid Proposal, which is not signed by the individual making it, should have

attached thereto a Power of Attorney evidencing authority to sign the Bid Proposal in the name of the person for whom it is signed.

A Bid Proposal, which is signed by a partnership, shall be signed by all of the partners or by an Attorney-in-Fact. If signed by an Attorney-in-Fact, there should be attached to the Bid a Power of Attorney evidencing authority to sign the Bid Proposal in the name of the partnership and such Power of Attorney shall be signed by all partners of the partnership.

A Bid Proposal, which is signed for a corporation, should have the correct corporate name thereof and the signature of the President, or other authorized officer(s) of the corporation, manually written below the corporate name and on the line indicating "By:_____." If such a Bid Proposal is manually signed by an officer other than the President of the corporation, a certified copy of a Resolution of the Board of Directors evidencing the authority of such officer(s) to sign the Bid Proposal should be attached thereto. Such a Bid Proposal should also bear the attested signature of the Secretary of the corporation and an impression of the corporate seal.

13. **Execution of Contract**

The successful Bidder to whom an award is made shall be required to enter into a written agreement, in the form attached hereto, within ten (10) days after receipt of the Notice of Award and copies of the documents to be executed. In the event the successful Bidder fails to comply with this provision, he/she may be considered by the Owner to have abandoned all his/her rights and interests in the award and his/her certified check or amount of the Bid Bond may be declared to be forfeited to the Owner, and the Contract may be awarded to another.

14. **Bidder Responsibility For Conditions of Work and Site**

The Bidder, or his/her representative, shall make personal investigation of the site of work and of existing structures and shall determine to his/her own satisfaction the conditions to be encountered, the nature of the ground, the difficulties involved in making connections to existing structures and pipes, and any and all other factors affecting the work proposed under the Contract.

The Bidder to whom the Contract is awarded shall not be entitled to any additional compensation by reason of conditions being different from those anticipated or by reason of his/her failure to fully acquaint himself/herself with the conditions at the site affecting the work of the Contract.

15. **Changes in Work**

If any change is required to be made in the work of the Contract, a payment adjustment therefore shall be determined as specified in the "TECHNICAL SPECIFICATIONS, Section 1 - General Construction Specifications" of the Contract.

[Form 24a]

City of Mt. Pleasant, Michigan

BID PROPOSAL

WELL #20 REHABILITATION, PUMP AND MOTOR INSPECTION AND REPAIR

TO: Office of the City Clerk
City Hall
320 E. Broadway Street
Mt. Pleasant, MI 48858

BID DATE: March 12, 2013
TIME: 1:30 p.m.

The undersigned, as Bidder, hereby declares that his bid is made in good faith without fraud or collusion with any person or persons bidding of the same Contract; that he has carefully read and examined the Contract Documents, including the Notice to Bidders, Instructions, Bond Forms, Technical and Detailed Specifications, and Contract Drawings, for the designated work and understands all of the same; that he, or his representative, has made such a personal investigation at the site as is necessary to determine the character and difficulties attending the execution of the proposed work; and he proposes and agrees that if this Proposal is accepted, he will contract with the Owner in the form of the Contract hereto annexed, to provide necessary machinery, tools, apparatus and other means of construction, including utility and transportation services, necessary to do all the work and furnish all the materials and equipment specified or referred to in the Contract Documents, including Addenda No. __, __, and __, in the manner and time therein prescribed, and according to the requirements of the Owner as therein set forth to furnish Contractor Bonds and Insurance required of the Contractor by the Contract Documents, and that he will take in full payment therefore the unit prices set forth in the following Proposal.

The Bidder understands that the Owner reserves the right to reject any or all bids and to waive any irregularities in the bidding.

The Bidder agrees that his bid shall be good and may not be withdrawn for a period of sixty (60) calendar days after the scheduled closing time for receiving the bids.

Upon receipt of a written Notice of Award of the Bid, the Bidder shall execute the formal Contract Agreement attached hereto within ten (10) days and shall deliver to the Owner a Surety Bond or Bonds required. In the event the Contract and Bond are not executed within the time above set forth, the Bid Deposit attached in the sum of five percent (5%) of the Bid Proposal shall become the property of the Owner as liquidated damages for the delay and additional expense to the Owner caused thereby.

The Bidder hereby agrees to commence work under this Contract on or before the date to be specified in the written Notice to Proceed executed by the Owner and to fully complete the project as stipulated in the Specifications within a period of one hundred twenty (120) consecutive calendar days thereafter, as provided. The Bidder further

agrees to pay as liquidated damages the sum of Two Hundred Fifty Dollars (\$250.00) for each consecutive calendar day thereafter, until substantial completion, that is when all work items in the proposal are complete and notification of substantial completion of work items and final quantities is given to the Director of Public Works by the contractor.

The below unit prices shall include all labor, materials, overhead, profit, insurance, etc., to cover the finished work of the several kinds specified, and the Bidder agrees to perform all of the work described in the Specifications and/or shown on the Plans for the following unit prices:

ITEM NO.	DESCRIPTION	LUMP SUM PRICE
#1	Well #20 Rehabilitation	\$ _____
#2	Well #20 Pump and Motor Inspection and Repair-to include Major Pump Repair Parts	\$ _____
TOTAL BID		\$ _____ =====
		(Figures)

(Written)

_____ and _____/100 Dollars.

Respectfully Submitted,

Company Name _____

Address _____

City _____ ST _____ Zip Code _____

Telephone Number _____ Fax _____

Email Address _____ Date _____

Authorized Signature _____

Print or Type Name and Title _____

**EXPERIENCE QUESTIONNAIRE
TO BE FURNISHED BY BIDDER
CITY OF MOUNT PLEASANT, MICHIGAN**

The signatory of this proposal guarantees the truth and accuracy of all statements and of all answers hereinafter made.

1. How many years have you been in business as a contractor under your present name?

2. How many years have you been a principal officer of a firm under a different name?

Name of Firm _____

3. What projects of a similar nature has your organization contracted for within the past five years? (NOTE: Fill out each blank completely.)

Name of Owner & Location	Name/Address/Phone # of Person in Charge as Reference	Type of Work	Value of Work	Date Completed
1.	_____	_____	_____	_____
2.	_____	_____	_____	_____
3.	_____	_____	_____	_____
4.	_____	_____	_____	_____
5.	_____	_____	_____	_____
6.	_____	_____	_____	_____

City of Mt. Pleasant, Michigan
ADMINISTRATIVE MEMO NO. 8-78

Issued: October 10, 1978

Revised: June 21, 1989

Subject: **MINIMUM INSURANCE REQUIREMENTS FOR CONTRACTORS**

Summary Statement

The provision of adequate insurance by persons and businesses working for the city or on street right-of-way is essential to protect the public from the costs of injury or damage and to protect the city from unnecessary liability resulting from the acts of persons and businesses working for the city. Minimum insurance requirements are needed to provide this protection.

Memo

Persons or businesses which provide professional services to the city under the terms of a written contract or provide labor and/or material to accomplish work for the city or for others on or over street right-of-way or other city property shall carry insurance and bonds to protect the public and the City from exposure to unnecessary financial risks.

Prior to signing of contracts, issuance of purchase orders or permits, or other authorization to begin work, certificates of insurance evidencing the purchase of insurance in amounts not less than required by the Administrative memo or bid specifications, whichever is greater, shall be filed with City Clerk. Such certificates shall:

- a. Show that the insurance is currently in force and termination date of each policy.
- b. State the limits of liability of the policies covered by the certificate.
- c. Show that the City of Mt. Pleasant is to be specifically named in policy as an "additional insured" and should be issued to the City of Mt. Pleasant as the certificate holder.
- d. Provide that the City will receive not less than 10 days written notice of the cancellation of any listed policy.
- e. Be issued in the name of an insurance company authorized to conduct business in the State of Michigan.

Required bonds shall be filed with the City Clerk prior to the signing of contracts or other authorizations to proceed with work.

Insurance and bonds shall meet or exceed the following requirements. Exceptions to recognize more or less hazardous operations and financial risks should be considered and with approval of the City Manager may be made in specifications or contract requirements prior to awarding contracts or issuing purchase orders.

INSURANCE REQUIREMENTS

Type	Limit of Liability	Required of: City Contractor	Contractor on R-O-W
Worker's Compensation and Employer's Liability	Statutory Coverage B \$100,000	X	X
Public Liability (including products and completed operations liability)			
Bodily Injury	\$250,000 each person	X	X
	\$500,000 each accident	X	X
Property Damage	\$250,000 each accident	X	X
	\$250,000 each aggregate	X	X
Automobile Liability (including hired cars and automobile non-ownership)			
Bodily Injury	\$250,000 each person	X	X
	\$500,000 each occurrence	X	X
Property Damage	\$250,000 each accident	X	X
	\$250,000 each aggregate	X	X
Additional Insured Clause	City of Mt. Pleasant to be specifically named in policy as an "additional insured"	X	X
Excess Liability (Required unless risk occurrence is nominal)	\$1,000,000 each	X	

Persons or businesses engaged to provide labor and material in an amount in excess of \$10,000, or who will receive partial payments as work progresses will provide labor, performance and material bonds equal to the value of the work being performed. Such bonds are not required where the work to be done is of a type in which the failure to perform will not adversely affect the city's ability to function or increase the city's cost of completing the work.

[Form43]

City of Mt. Pleasant
2013 Well #20 Rehabilitation,
Pump and Motor Inspection and Repair
SPECIFICATIONS

The City of Mt. Pleasant is accepting bids for the inspection and rehabilitation of Well #20, located at 775 West Broomfield Road, Mt. Pleasant, to include all the materials specified below, labor, equipment, and chemicals. The Pump Installation Report is attached.

The contractor must be a licensed well driller with demonstrated experience in Type 1 municipal water wells.

Item 1: Rehabilitation - Work on Well #20 shall be as follows:

1. Provide before and after television logs of the well casing and screen with a copy of each furnished to the Owner.
2. The casing shall be swabbed and scoured.
3. The screen shall be cleaned with either acid and chemicals or sonar jet combined with chemicals.
4. After chemical cleaning, the debris from the well shall be bailed or air lifted from the well and screen.
5. After the pump has been reinstalled, the well shall be chlorinated. Contractor is responsible for cleaning and chlorinating the well to provide a bacteria-free well.
6. After chlorination and the installation of the pump, a Pump Efficiency Field Test shall be performed.

NORMAL OVERHAUL

Item 2 – Pump and Motor Repair - Well #20

1. Complete motor overhaul with bearings.
2. Reconditioning of the head.
3. Stuffing box bearings.
4. A set of packings.
5. Water slinger.
6. Copper tube air line complete with gauge and fittings.
7. Pressure gauge complete with petcock and fittings.
8. Set of discharge nuts, bolts, and gaskets.
9. All new rubber line shaft bearings.
10. Realignment of all shafting.
11. Set of bronze bowl bearings.
12. Set of bronze wear bearings.
13. Metalize and machine impellers.
14. H.T.H. chlorine to sterilize well and pump.
15. Grease and paint.

16. All labor to include: mobilization to job site, setup, complete pump removal, demobilization to your shop, clean entire pump for inspection, installation of parts in items 1-15, mobilization to job site, setup, set complete pump, chlorination, and final demobilization. Before pulling the pump from Well #20, an Increment Head Capacity Test must be run so that the condition of the wells can be determined.

Item 2: Continued

Major Pump Repair Parts - Well #20

1. Pump column.
2. Combination coupling.
3. Shaft with stainless steel sleeve and C.S. coupling.
4. Pump casing replacement

Item 3 – Reports and Documentation

1. The Well and Pump Efficiency Test and Performance Report shall be submitted to the Owner. This Performance Report shall be fully completed and include a pump curve.
2. A Pump Installation Report shall be submitted to the owner. This report shall include a list of repaired or replace parts, a well and well inspection sheet, and also have a completed schematic diagram of the well and pump. This report information may be included in the Performance Report.

The Well and Pump data is included in the following pages for reference.

WELL OWNER CITY OF Mt. PLEASANT, MI.

WELL NO. PROPOSED #20

Date OCTOBER 18, 2005

GASING DETAILS

Length 400 ft.
Diameter 12 in.
Kind BLACK STEEL

SCREEN DETAILS

Make JOHNSON
Length 100 ft.
Diameter 12 PIPE SIZE in.
Slot size 40
Metal STAINLESS STEEL

SCREEN FITTINGS

Top TEN FEET OF 3/8" WALL S.S. PIPE
Bottom PLATE


PUMP TEST


Static level _____ ft.
Rate _____ gpm.
Draw down _____ ft.
Hours pumped _____ hrs.

ARTIFICIALLY GRAVEL TREATED



Yes x No _____
Thickness 8.5 in.
Size of gravel #5 PARY

DRILLER RAYMER CO., INC.
1357 COMSTOCK ST. MARNE, MI. 49435

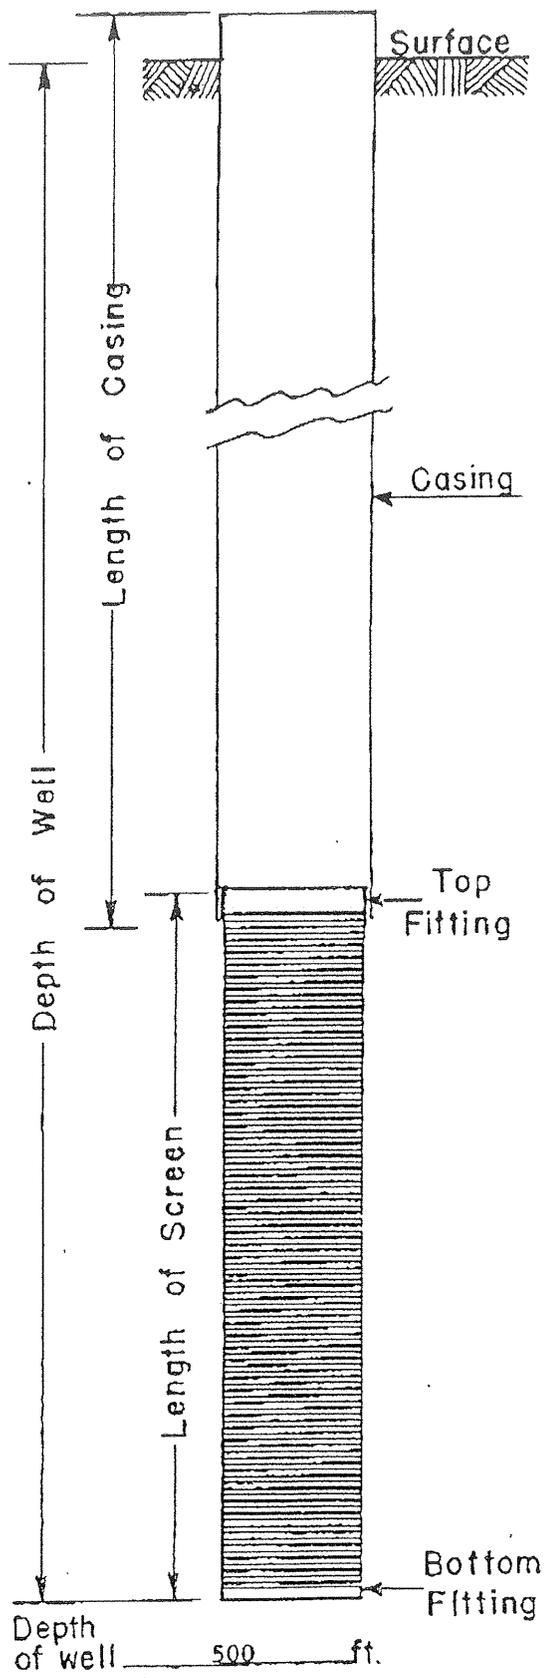

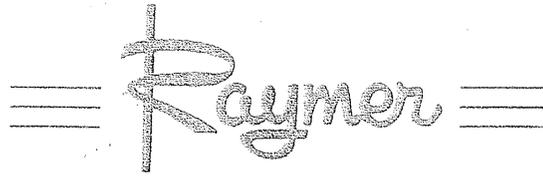

WELLS AND PUMPS

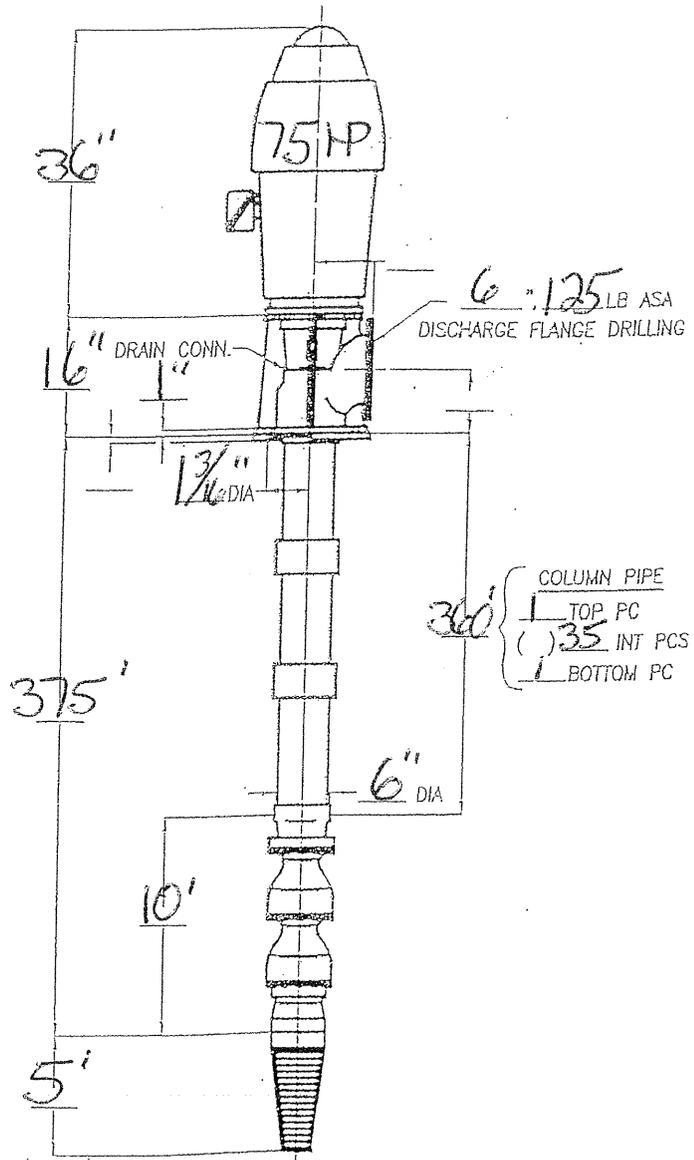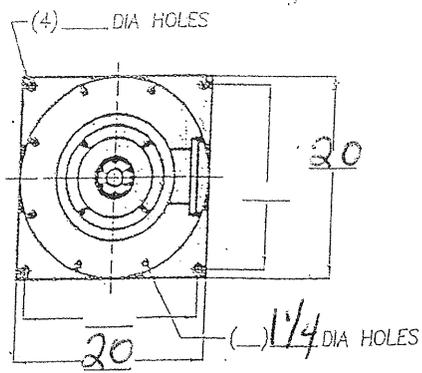

MATERIAL OF CONSTRUCTION	
Bowl	Cast
Impeller	bronze
Bowl Shaft	S.S.
Shaft Coupling	S.S.
Bowl Bearings	bronze
Shaft Bearings	bronze
Strainer	Pipe
Bowl W/R	
Impeller W/R	Column Pipe
Column Pipe	Steel
Lineshaft	S.S.
Packing	std.
Base Plate	Steel
Head	Cast

PUMP	
Type	VHS
Discharge Head	6"
Suction	6"
Discharge	6"
Lineshaft	1 3/16"
Column	6"
Lubrication	water
Model	10MC2
Stage	11
GPM	500
TDH	480
Trim	
RPM	1800
BHP	75

MOTOR	
Make	US
Type	RU
Enclosure	WP-1
NRR	X
SRC	HP
RPM	1800
Phase	3
Hertz	60
Voltage	460
Frame No.	404TP
Type Coupling	

OTHER SPECIFICATIONS	
Drawing No.	Serial No.
Fluid	H ₂ O
Spec. Gravity	1
Viscosity	Temperature 50°F
PH	5.7
No. Units Required	

Customer	City of Mt. Pleasant
Address	Well #20
City	Mt. Pleasant ST MI ZIP 48858
Tel. ()	Fax. ()
Rep.	G. Neubecker
Supplier	



WATER WELL AND PUMP RECORD

Completion is required under authority of Part 127 Act 368 PA 1978.

Failure to comply is a misdemeanor.

Well ID: 37000005649

Tax No:		Permit No: 052111		County: Isabella		Township: Union	
Well ID: 37000005649		Fraction: SE¼ NE¼ NW¼	Section: 27	Town/Range: 14N 04W	French Claim:	WSSN: 4530	
Elevation:		Distance and Direction from Road Intersection: 1/4 MILE S. OF BROOMFIELD RD., 1/4 MILE E. OF CRAWFORD ST.					
Latitude:		Well Name: WELL # 20					
Longitude:		Well Owner: City Of Mt. Pleasant				Well Address: 775 W. BROOMFIELD RD. MT. PLEASANT MI 48858	
		Owner Address: 401 N. MAIN ST. MT. PLEASANT MI 48858					

Drilling Method: Rotary	Pump Installed: No	Pump Installation only: No																																							
Well Depth: 483.00 ft.	Pump Installation date:	HP:																																							
Well Use: Type I public	Manufacturer:	Pump Type:																																							
Well Type: Replacement	Model Number:	Pump Capacity:																																							
Date Completed: 11/18/2005	Length of Drop Pipe:	Id of Well:																																							
Casing Type: Steel - black	Diameter of Drop Pipe:	
Casing Joint: Welded	Draw Down Seal Used: No	
Diameter: 12.00 in. to 380.00 ft. depth	Pressure Tank Installed: No	
Bore Diameter 1: 30.00 in. to 490.00 ft. depth	Pressure Tank Type:	
Bore Diameter 2:	Manufacturer:	
Bore Diameter 3:	Model Number :	Tank Capacity : Gallons																																							
Height: 1.00 ft. above grade	Pressure Relief Valve Installed : No	
Casing Fitting: Centralizer	
Static Water Level: 12.00 ft. Below Grade(Not Flowing)	<table border="1"> <thead> <tr> <th>Formation Description</th> <th>Thickness</th> <th>Depth to Bottom</th> </tr> </thead> <tbody> <tr><td>Brown Clay</td><td>5.00</td><td>5.00</td></tr> <tr><td>Sand</td><td>15.00</td><td>20.00</td></tr> <tr><td>Gray Clay</td><td>30.00</td><td>50.00</td></tr> <tr><td>Sand</td><td>10.00</td><td>60.00</td></tr> <tr><td>Gray Clay Sandy</td><td>90.00</td><td>150.00</td></tr> <tr><td>Sand & Gravel</td><td>30.00</td><td>180.00</td></tr> <tr><td>Gray Clay & Gravel</td><td>200.00</td><td>380.00</td></tr> <tr><td>Sand & Gravel</td><td>20.00</td><td>400.00</td></tr> <tr><td>Red Sand & Gravel</td><td>30.00</td><td>430.00</td></tr> <tr><td>Red Sandstone</td><td>5.00</td><td>435.00</td></tr> <tr><td>Gray Sandstone</td><td>50.00</td><td>485.00</td></tr> <tr><td>Shale</td><td>5.00</td><td>490.00</td></tr> </tbody> </table>		Formation Description	Thickness	Depth to Bottom	Brown Clay	5.00	5.00	Sand	15.00	20.00	Gray Clay	30.00	50.00	Sand	10.00	60.00	Gray Clay Sandy	90.00	150.00	Sand & Gravel	30.00	180.00	Gray Clay & Gravel	200.00	380.00	Sand & Gravel	20.00	400.00	Red Sand & Gravel	30.00	430.00	Red Sandstone	5.00	435.00	Gray Sandstone	50.00	485.00	Shale	5.00	490.00
Formation Description	Thickness	Depth to Bottom																																							
Brown Clay	5.00	5.00																																							
Sand	15.00	20.00																																							
Gray Clay	30.00	50.00																																							
Sand	10.00	60.00																																							
Gray Clay Sandy	90.00	150.00																																							
Sand & Gravel	30.00	180.00																																							
Gray Clay & Gravel	200.00	380.00																																							
Sand & Gravel	20.00	400.00																																							
Red Sand & Gravel	30.00	430.00																																							
Red Sandstone	5.00	435.00																																							
Gray Sandstone	50.00	485.00																																							
Shale	5.00	490.00																																							
Yield Test Method: Air	
Measurement Taken During Pump Test: 30.00 hrs. pumping at 500.00 GPM	
Abandoned Well Plugged: Yes	
Reason for not plugging Well:	
Abandoned well ID:	
Screen Installed: Yes	Well Intake:	
Filter Packed: Yes	Screen Diameter: 12.00 in. Length: 99.90 ft.	
Screen Diameter: 12.00 in.	Screen Material Type: Stainless steel-wire wrapped	
Screen Material Type: Stainless steel-wire wrapped	Slot: 40.00 in. Set Between 380.00 ft. and 483.00 ft.	
Blank:	Fittings:	
Fittings:	Other	
Other	
Well Grouted: Yes	Grouting Method: Grout pipe outside casing	
No. of Bags: 1275	Additives: None	
Grouting Materials:	Neat cement From 0.00 ft. to 370.00 ft.	
Neat cement	
Well Head Completion: 12 inches above grade	Geology Remarks:	
	Contractor Type: Water well drilling contractor	
	Registration Number: 2055	
	Business Name: Raymer Company	
	Business Address: 1357 Comstock Street, Marne, MI 49435	
	WATER WELL CONTRACTOR'S CERTIFICATION:	
	This well was drilled under my jurisdiction and this report is true to the best of my knowledge and belief.	
	Signature of Registered Representative	Date																																							
Nearest source of possible contamination:	
Type	Distance Direction	
None	
Drilling Machine Operator Name: JOSEPH D. KNAUF	
Employment: Employee	
General Remarks: 10 FT. OF 12" STAINLESS STEEL CASING ABOVE SCREEN 370 FT. TO 380 FT., #5 FILTER PACK. SCREEN LENGTH IS 103 FEET WELLOGIC MAXIMUM LENGTH IS 99.9 FT.	
OTHER REMARKS Screen Fittings: WELD RINGS X PLATE	

EQP 2017C (2/2000)

ATTENTION WELL OWNER: FILE WITH DEED

11/21/2005 10:58