




1 LOWER LEVEL MECHANICAL ROOM PIPING  
M4.2 3/16"=1'-0"

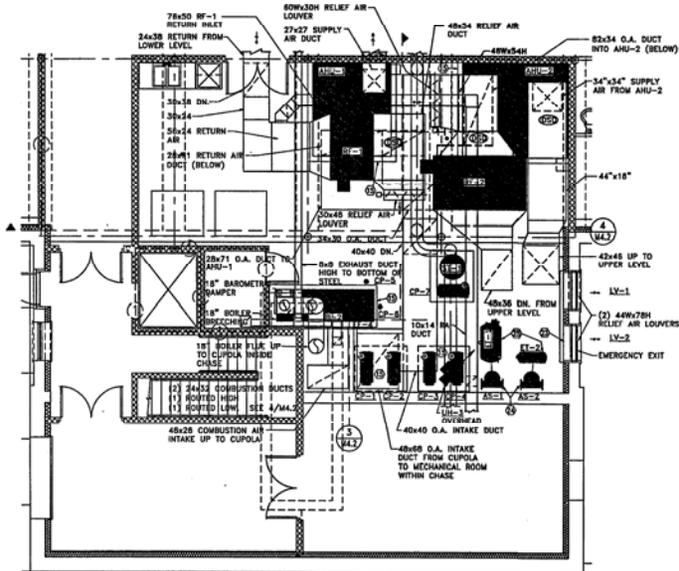

2 LOWER LEVEL MECHANICAL ROOM HVAC  
M4.2 3/16"=1'-0"

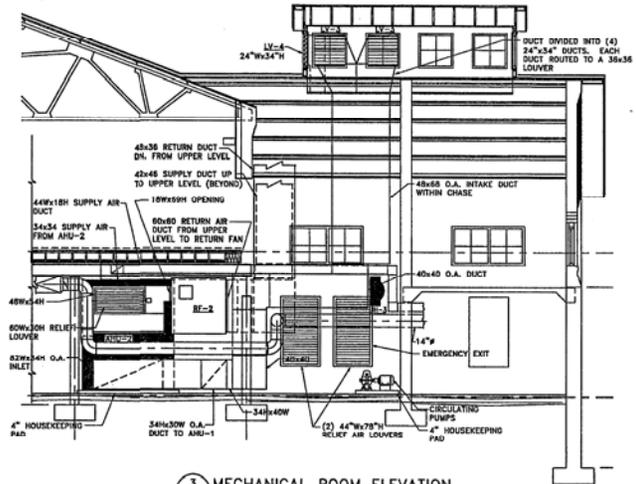

3 MECHANICAL ROOM ELEVATION  
M4.2 3/16"=1'-0"

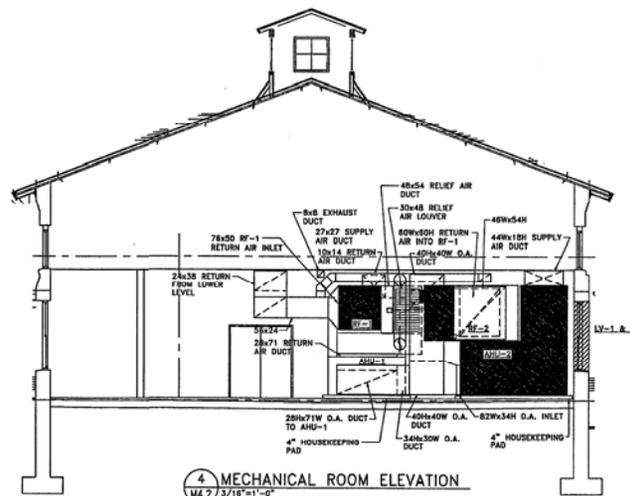

4 MECHANICAL ROOM ELEVATION  
M4.2 3/16"=1'-0"

NO.	DATE	REVISION FOR
1		ISSUE FOR PERMIT
2		ISSUE FOR PERMIT
3		ISSUE FOR PERMIT

**J.E. JOHNSON, INC.**  
 DESIGN GROUP

ALPINE, ILLINOIS  
 1000 W. 10TH STREET  
 ALPINE, ILL. 60010  
 TEL: (815) 398-1111  
 FAX: (815) 398-1112

ENLARGED MECHANICAL ROOM PLANS  
 BORDEN CREAMERY CONDOMINIUM  
 MT. PLEASANT, MICHIGAN

DESIGNED BY	KAS
DRAWN BY	JMB
DATE	11/15/08
HEET NUMBER	

M4.2